



MARK	WINDOW TYPE	WINDOW SIZE(WIDTHxHEIGHT)	COMMENTS
W1	DBL. HUNG	15 (19) 1/8" X 63"	
W2	DBL. HUNG	16 (19) 1/8" X 76"	
W3	DBL. HUNG	134 (26) 1/2" X 50 (58)	
W4	DBL. HUNG	134 (26) 1/2" X 76"	
W5	DBL. HUNG	24 (27) X 50 (58)	
W6	DBL. HUNG/FIXED	25 (27) X 63"	SINGLE HUNG LITES; OTHERWISE NOTED
W7	FIXED	26 (27) X 76"	SILEX VIBRIBES PER FIXED WALL LOCATIONS
W8	DBL. HUNG	35 (53) 1/8" X 63"	
W9	DBL. HUNG	2043 (24" X 50 (58))	
W10	DBL. HUNG	2633 (32" X 38 (38))	
W11	DBL. HUNG	3443 (44" X 50 (58))	
W12	50% BLINDS	4053 (48" X 63")	
W13	DBL. HUNG	4064 (48" X 76")	
W14	GLASS BLOCK	48" X 56"	
W15	FIXED	35" DIAMETER	
W16	DBL. HUNG	133 (26) 1/2" X 63"	
W17	FIXED	3453 (40" X 63")	
W18	DBL. HUNG	3453 (44" X 63")	
W19	DBL. HUNG	3464 (40" X 76")	
W20	FIXED	3864 (44" X 76")	

NOT BRAND IMPACT RESISTANT WINDOWS OR APPROVED EQUAL.  
CONTRACTOR SHALL VERIFY WINDOW DIMENSIONS AND ROUGH OPENINGS WITH THE MANUFACTURER.


**GLASS BLOCK NOTE:**  
FOLLOW MANUF. WRITTEN SPECIFICATIONS FOR INSTALLATION OF GLASS BLK. INCLUDING SILL & JAMB FLASHING, EXPANSION STRIPS, HORIZ. & VERT. REINFORCING & APPROVED JOINTS & SEALANTS. CONTRACTOR SHALL PROVIDE HEADERS & BEAMS AS REQUIRED TO SUPPORT CONSTRUCTION ABOVE OPENING.

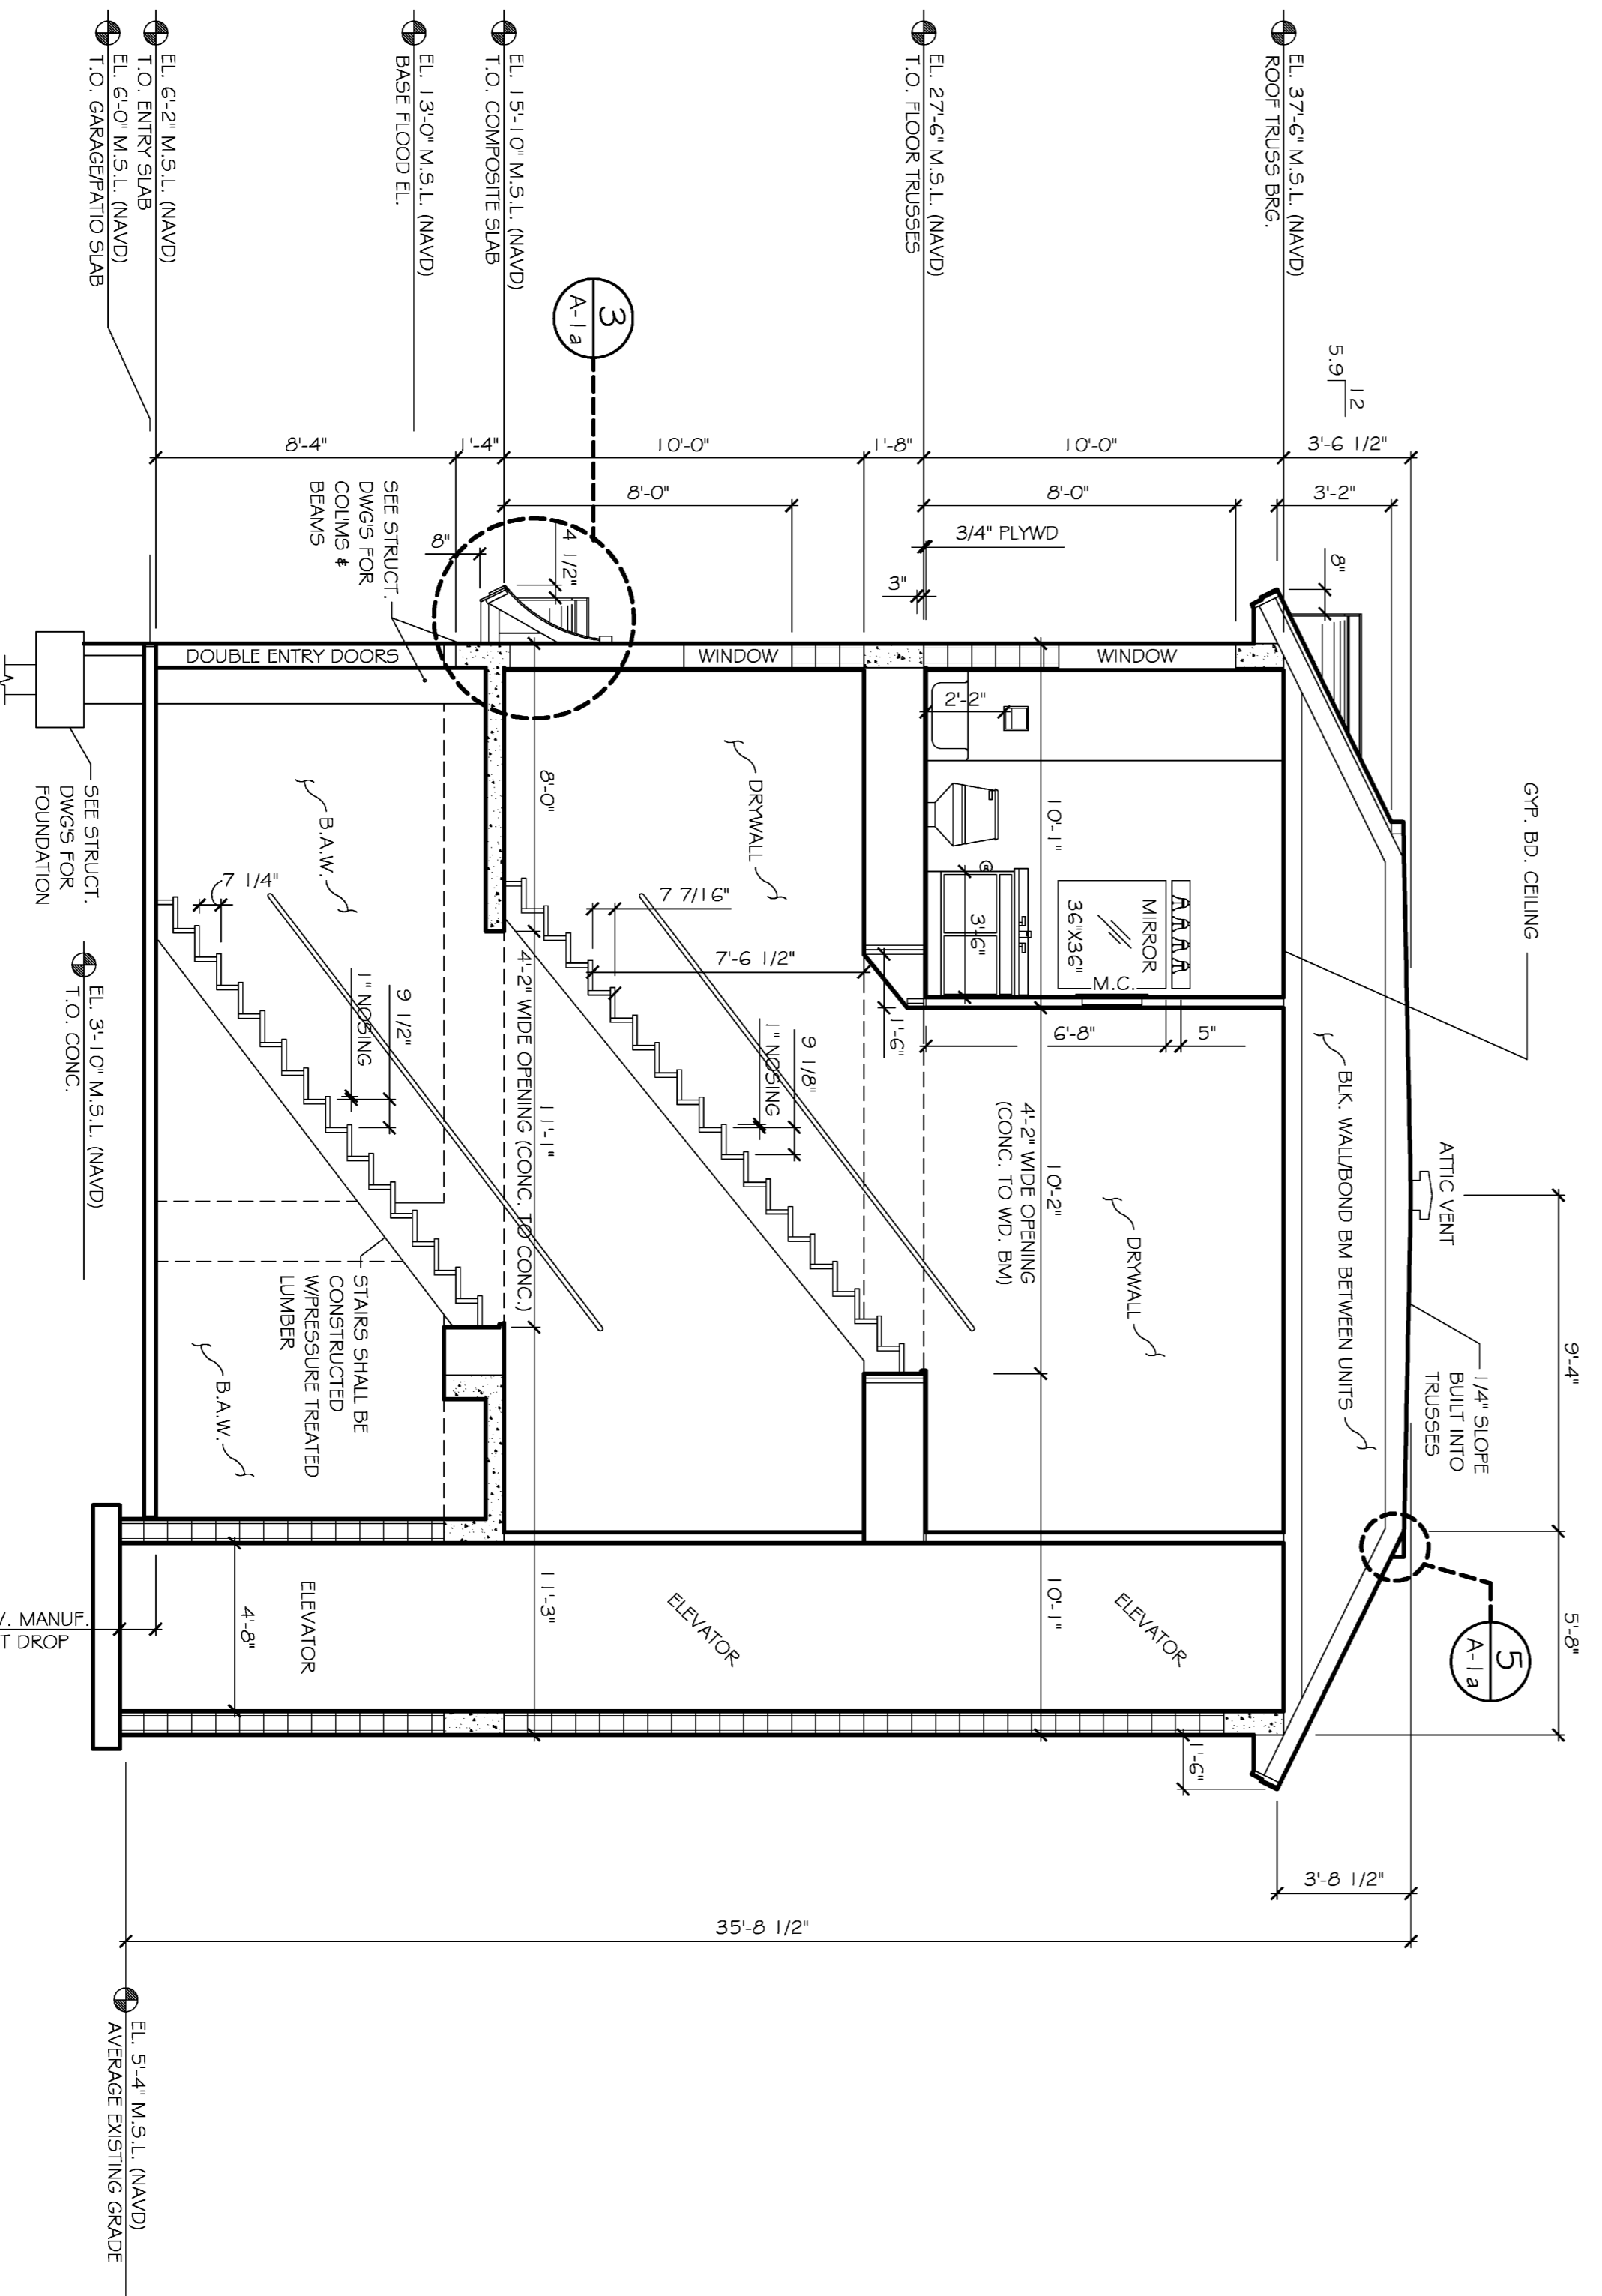


CROSS SECTION @ UNIT #3  
1/4" = 1'-0"

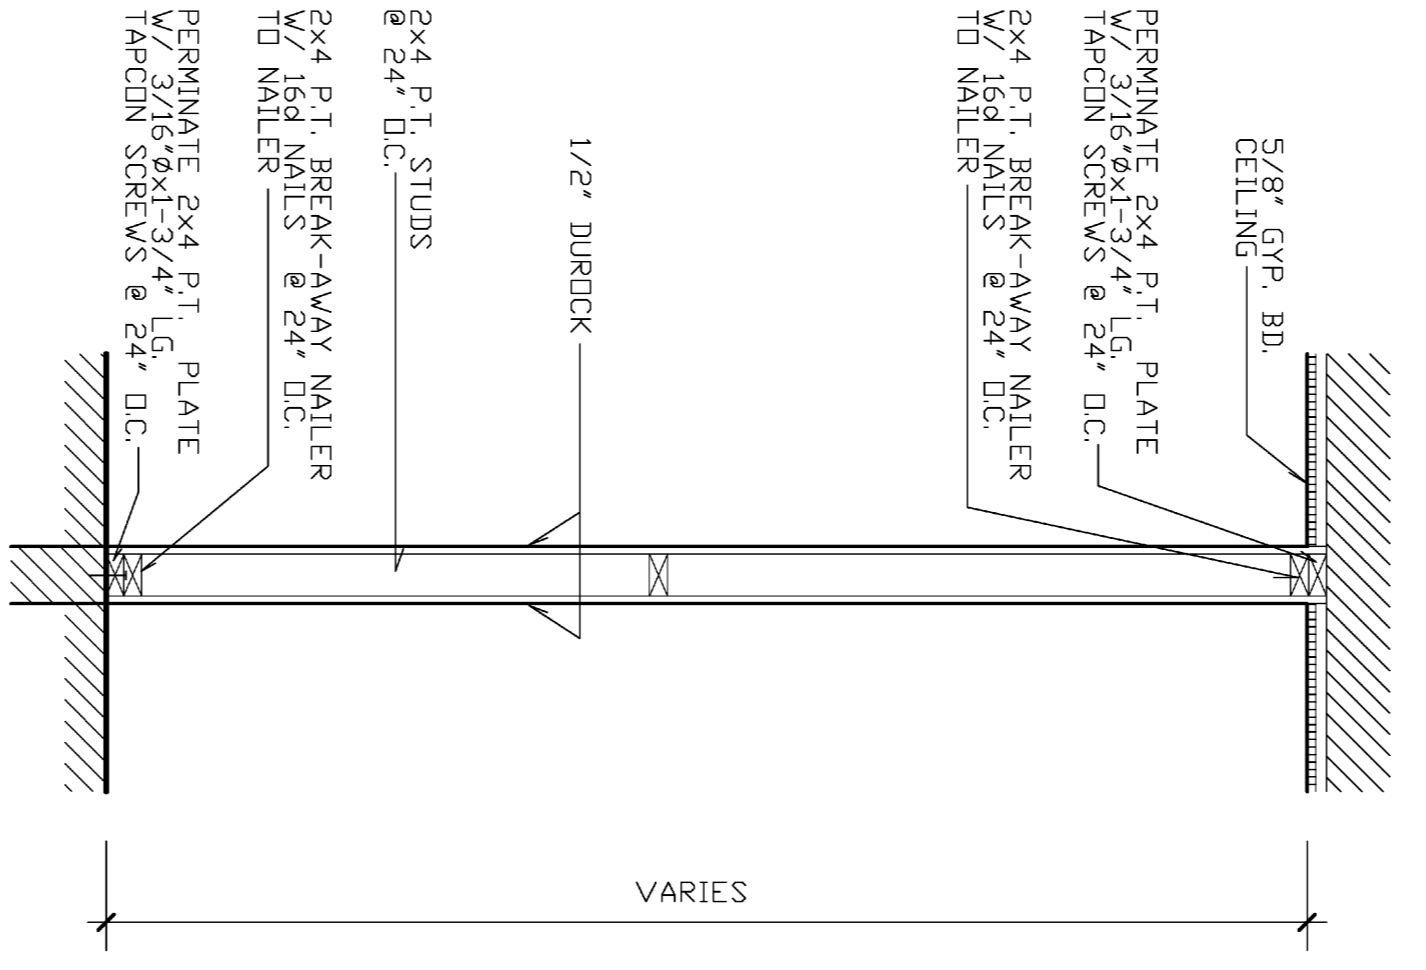

TYP. INTERIOR WALL SECTION  
@ 1ST. FLOOR - BREAK-AWAY PART. 3/4" = 1'-0"

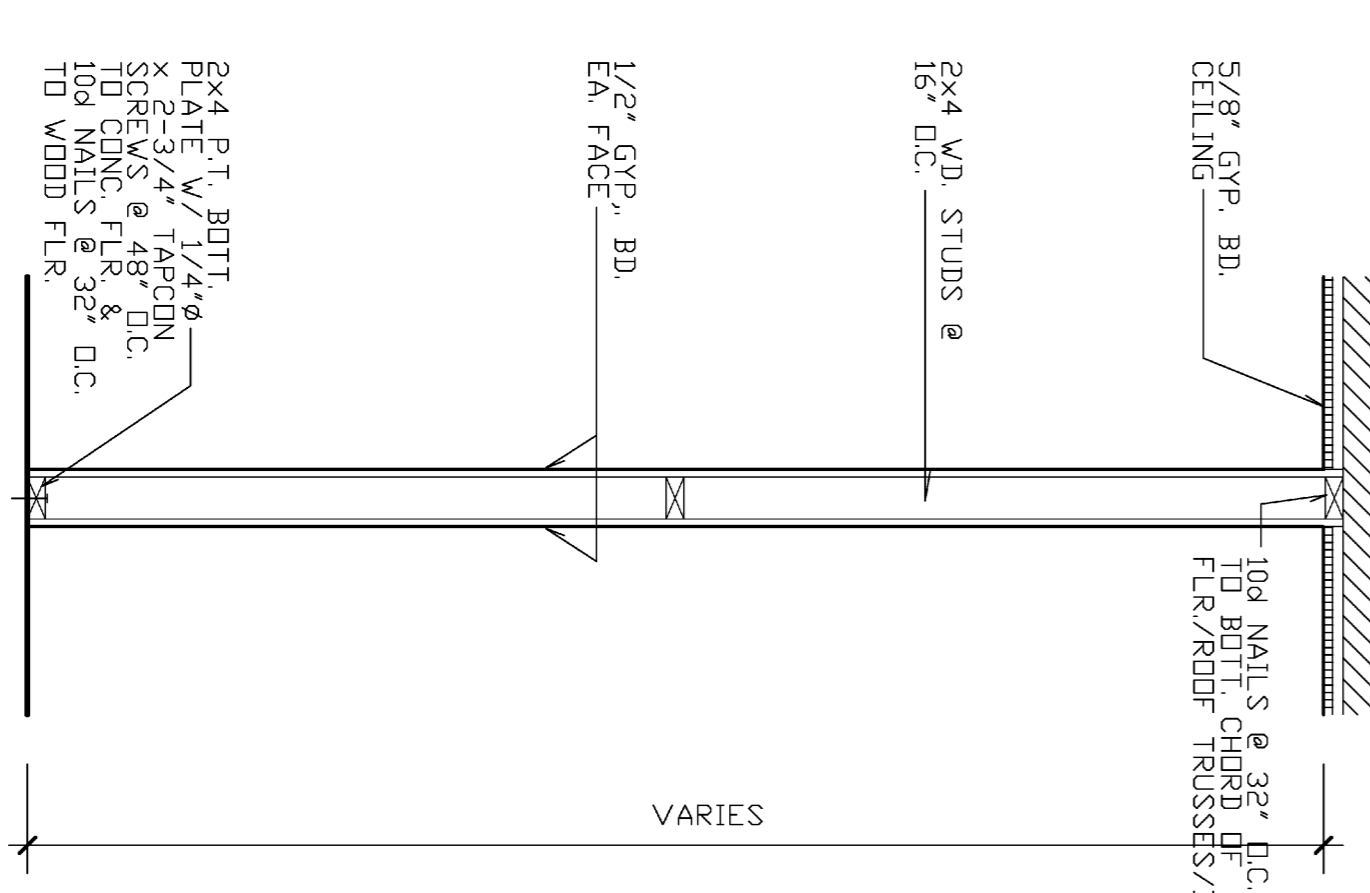

TYP. INTERIOR WALL SECTION  
@ 2ND. & 3RD. FLOOR 3/4" = 1'-0"

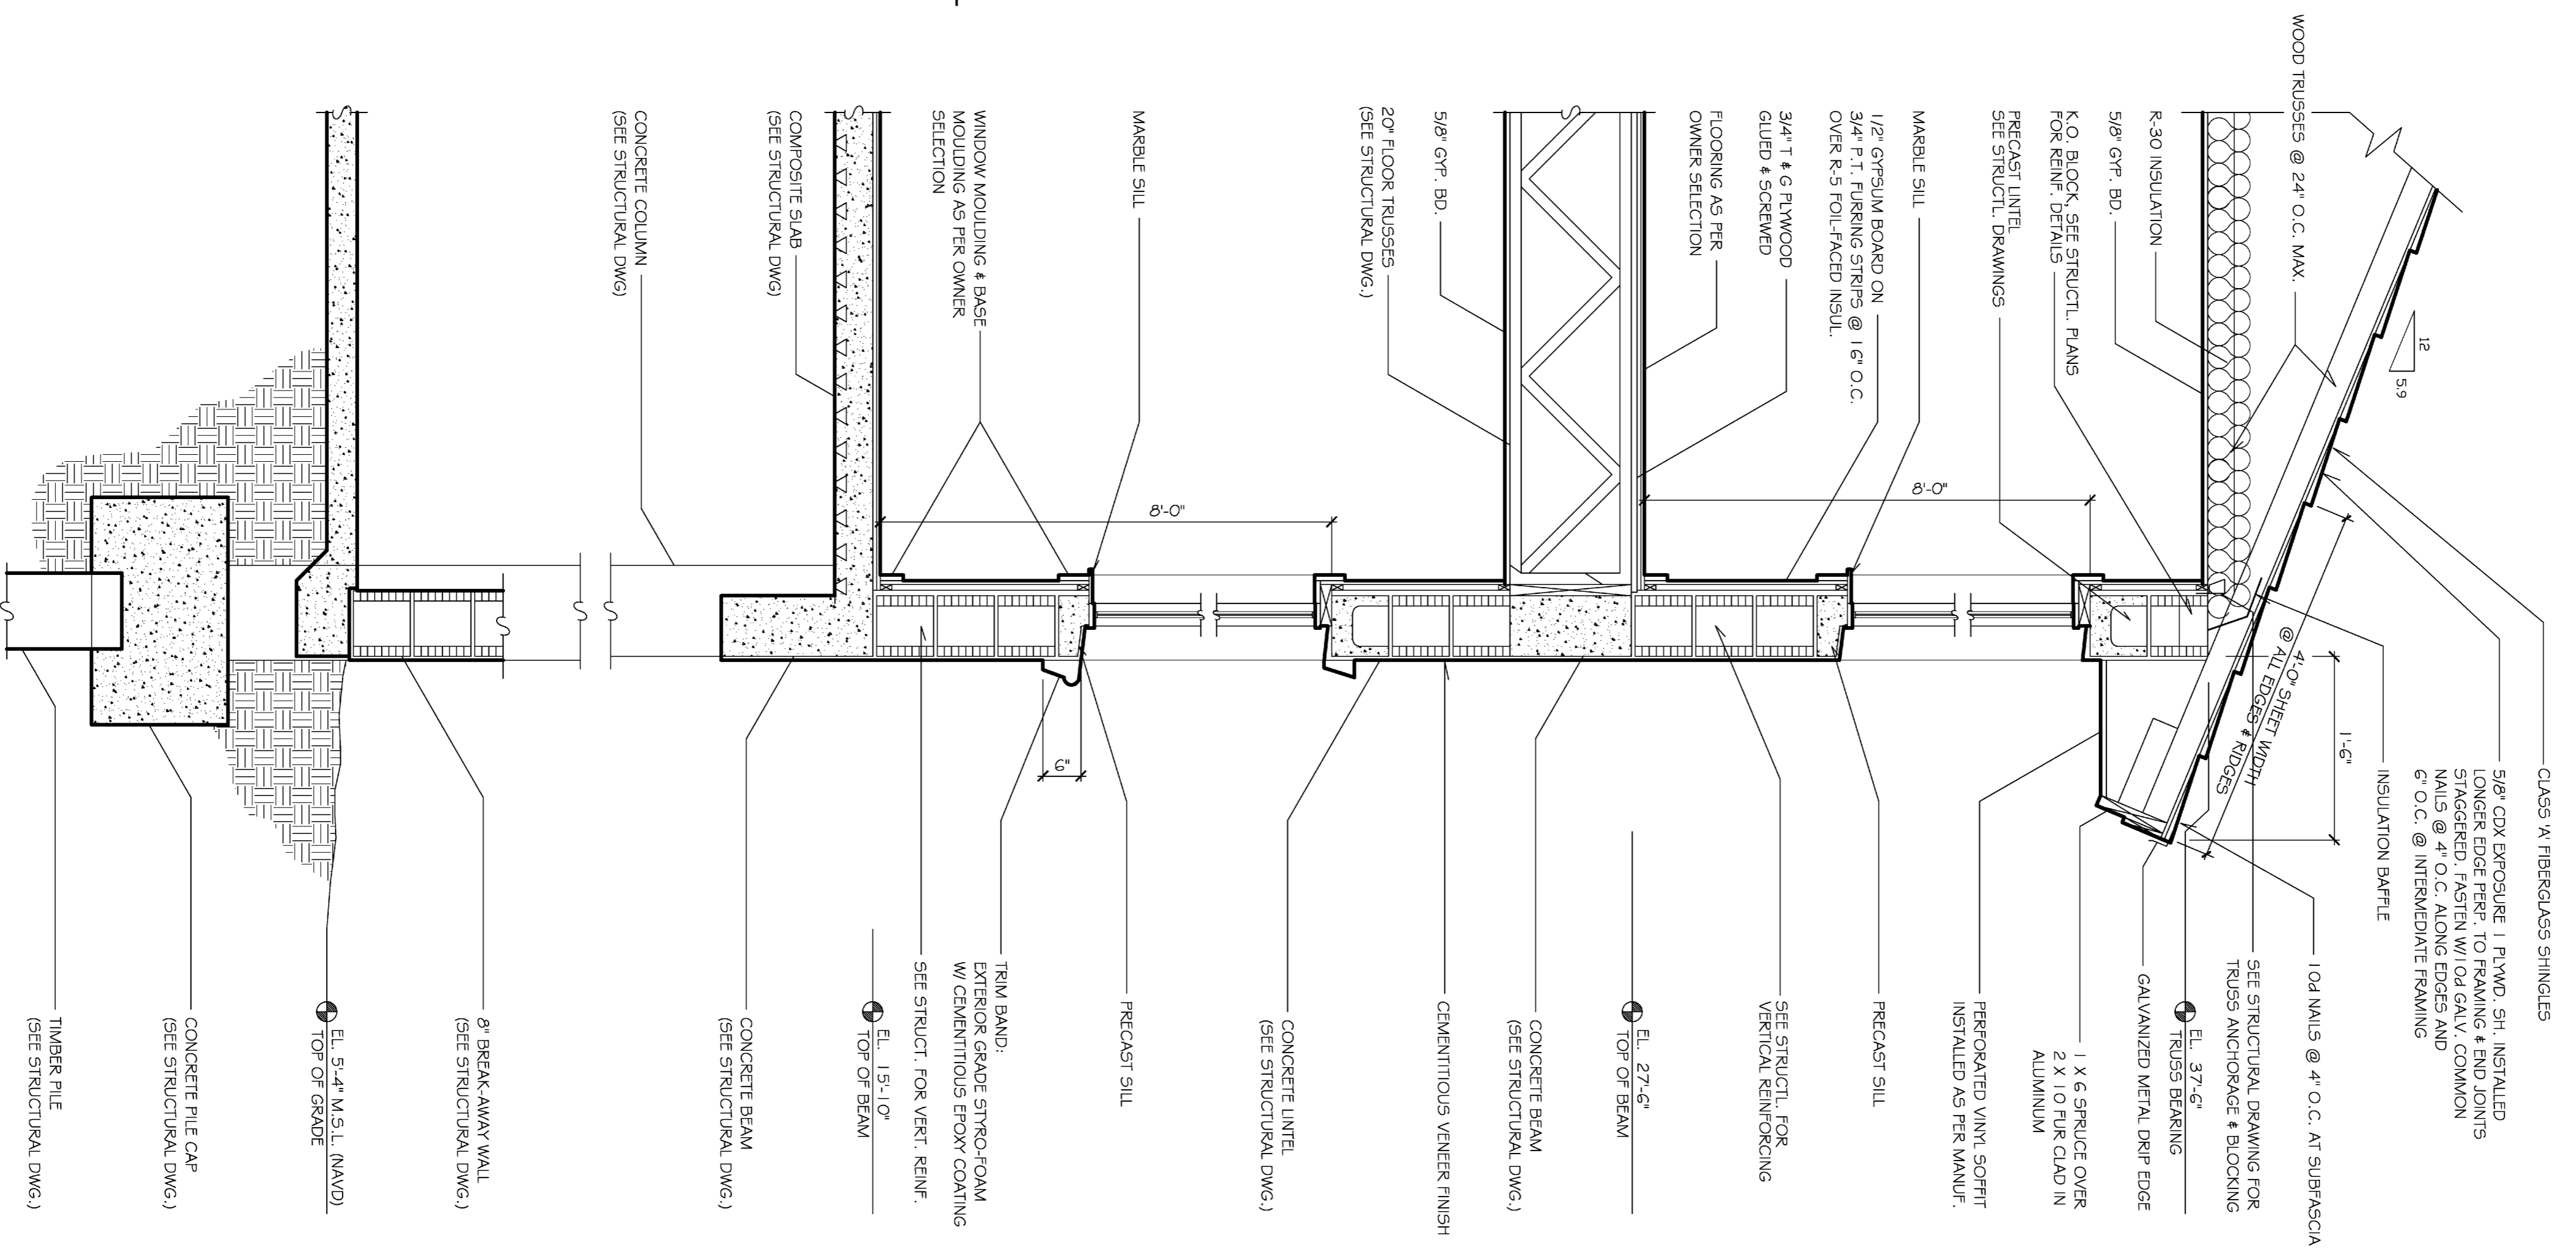


WALL SECTION  
3/4" = 1'-0"

SEE STRUCTURAL DRAWINGS FOR SHOW LOAD BEARING POINTS/WALLS, COLUMNS & BEAMS

REVISIONS	DATE

**BARRY P. ULLMANN, INC.**  
**ARCHITECT**  
AA-C000961  
615 S. MISSOURI AVE., SUITE B 727-441-4405  
CLEARWATER, FLORIDA. 33756 ullmanninc1@aol.com

**DEL MAR @ SUNSET BEACH**  
8425 W. GULF BOULEVAR  
TREASURE ISLAND - FLORIDA

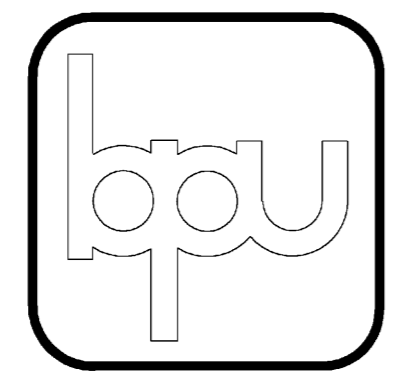

JOB NO.  
20530  
DRAWN BY  
R. S.  
CHECKED BY  
B.P.U.  
DATE  
10/24/05  
SHEET NO.  
A-9  
OF 11