


SQUARE FOOTAGE			
AREA	DESCRIPTION	UNIT	TOTAL
UNIT #1 - LANS BLDG	CHRYSEY	332	332
	PLUMBING	130	130
	MECHANICAL	796	796
UNIT #2 - LANS BLDG	CHRYSEY	339	339
	PLUMBING	142	142
	MECHANICAL	828	828
UNIT #3 - LANS BLDG	CHRYSEY	331	331
	PLUMBING	148	148
	MECHANICAL	829	829
UNIT #4 - LANS BLDG	CHRYSEY	352	352
	PLUMBING	150	150
	MECHANICAL	858	858
TOTAL	CHRYSEY	1,362	1,362
	PLUMBING	570	570
	MECHANICAL	3,311	3,311
GRAND TOTAL: 5,243			

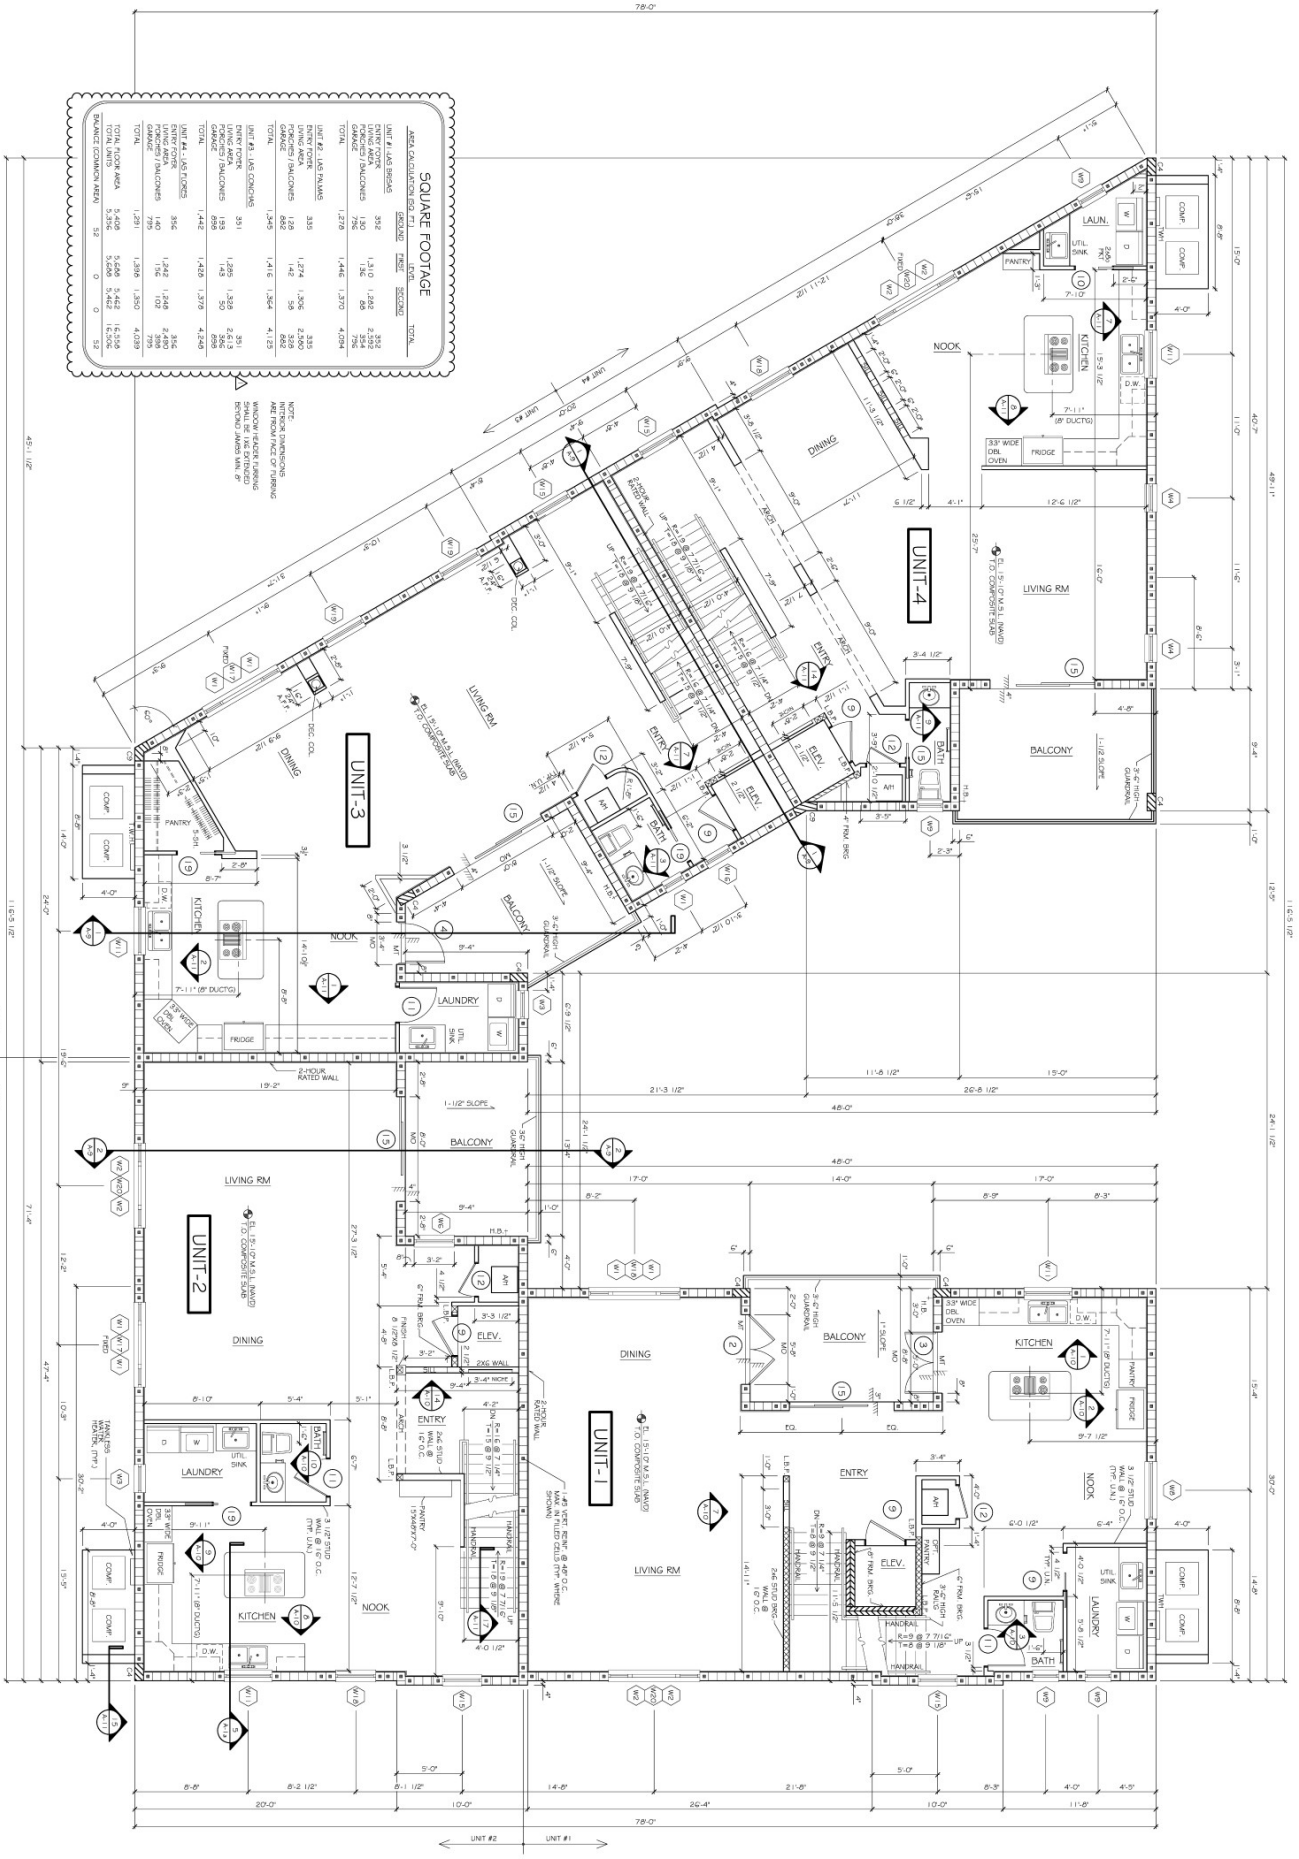

SEE GENERAL NOTES FOR DISAMBIGUATION OF ALL WALL CONTAINING ROOMS

FIRST FLOOR PLAN

SCALE: 1/4" = 1'-0"



DEL MAR @ SUNSET BEACH
 8425 W. GULF BOULEVARD
 TREASURE ISLAND - FLORIDA

BARRY P. ULLMANN, INC.
ARCHITECT
 AA-C000861
 615 S. MISSOURI AVE., SUITE B 727-441-4405
 CLEARWATER, FLORIDA. 33766 ullmanninc@aol.com

REVISIONS	DATE
11/30/05 CITY PLAN REVIEW	12/1/05

JOB NO. 20530
 DRAWN BY [Signature]
 CHECKED BY [Signature]
 DATE 10/12/05
 SHEET NO. A-3
 OF 11

