


SQUARE FOOTAGE

AREA DESCRIPTION	UNITS	AREA	TOTAL
UNIT #1 L&S CONCHAS	302	1,212	1,212
UNIT #2 L&S PALMAS	303	1,212	1,212
UNIT #3 L&S CONCHAS	301	1,212	1,212
UNIT #4 L&S PALMAS	304	1,212	1,212
POOL EQUIP.		1,212	1,212
PATIO		1,212	1,212
GARAGE		1,212	1,212
STORAGE		1,212	1,212
STAIRS		1,212	1,212
MECHANICAL		1,212	1,212
COMMON		1,212	1,212
TOTAL		12,120	12,120

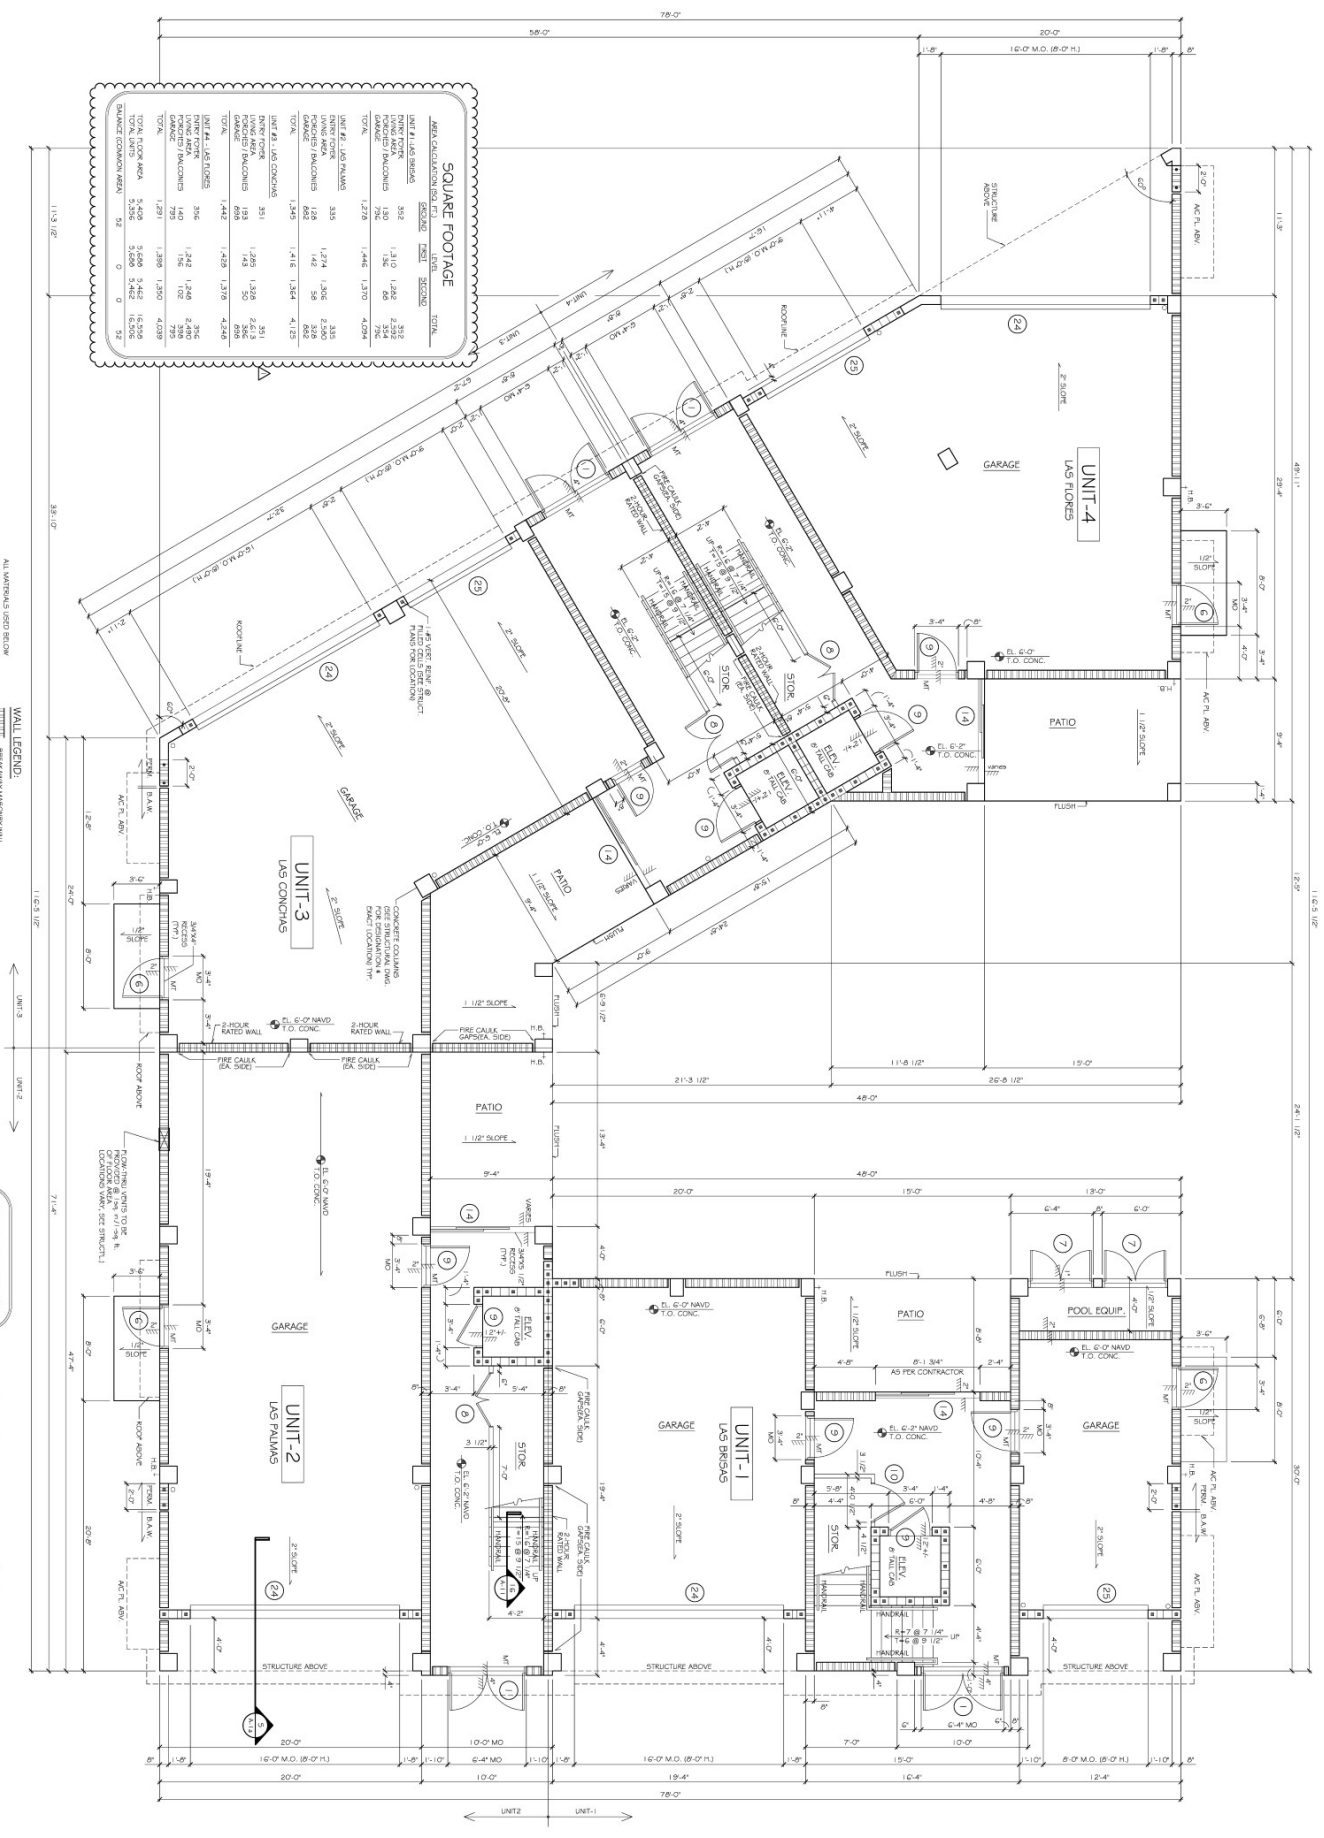

WALL LEGEND:

- ALL WALLS ARE 8" THICK CONCRETE
- ALL WALLS ARE 8" THICK CONCRETE
- ALL WALLS ARE 8" THICK CONCRETE
- ALL WALLS ARE 8" THICK CONCRETE

GROUND FLOOR PLAN
SCALE: 1/4" = 1'-0"



DEL MAR @ SUNSET BEACH
8425 W. GULF BOULEVARD
TREASURE ISLAND - FLORIDA

BARRY P. ULLMANN, INC.
ARCHITECT
AA-C000861
615 S. MISSOURI AVE., SUITE B 727-441-4405
CLEARWATER, FLORIDA, 33765 ullmann1@aol.com

REVISIONS	DATE
11/30/05 CITY PLAN REVIEW	12/1/05

JOB NO. 20530
DRAWN BY [Signature]
CHECKED BY [Signature]
DATE 10/25/05
SHEET NO. A-2

