


GUNDERMAN

"TREEHOUSE" PROJECT

5418 SOUTH 400 EAST
GREENFIELD IN. 46140

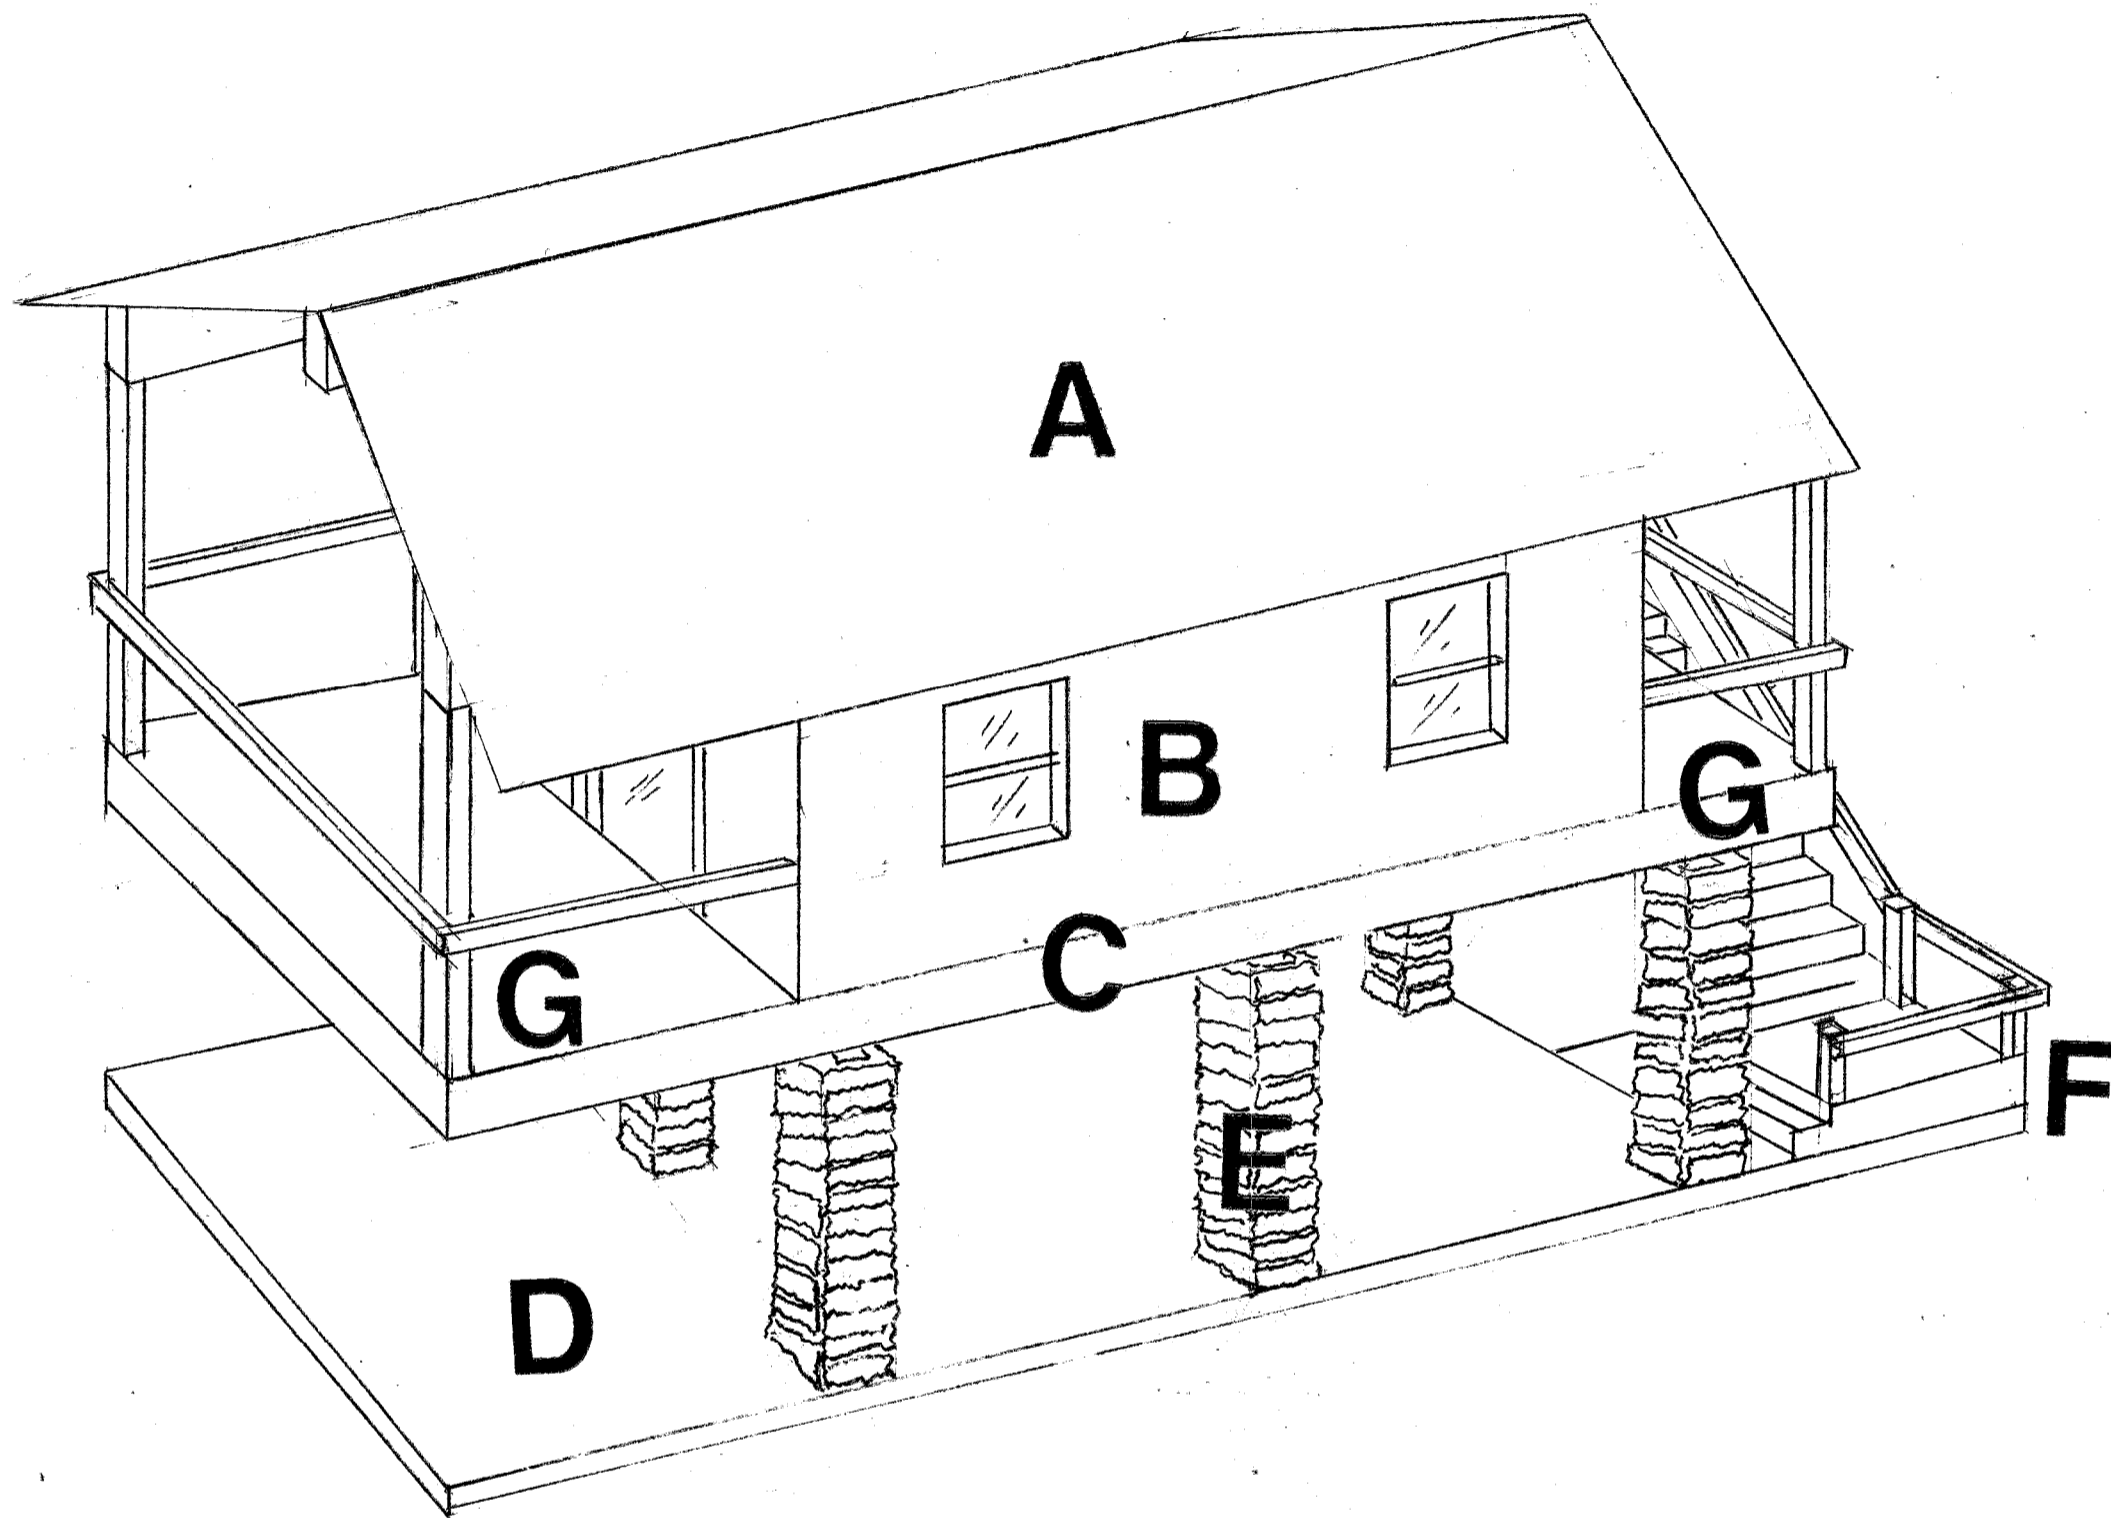

- A** 2x8 RAFTER FRAMING OVER LAMINATED BEAMS,
7/16" ROOF SHEATHING W/ METAL ROOFING PER OWNER
- B** 2x4 WALL CONSTRUCTION W/ 7/16" WALL SHEATHING
& METAL SIDING PER OWNER
- C** 2x8 FLOOR FRAMING W/ 2x6 W.P.T.G. FLOORING
- D** 6" POURED CONCRETE SLAB
- E** POURED CONCRETE COLUMNS W/ DECORATIVE STONE
- F** TREATED WOOD STAIR & RAILING SYSTEM
- G** TREATED WOOD DECK & RAILING SYSTEM

GENERAL PROJECT SCOPE NTS

NOTE:
 IT IS THE CONTRACTORS RESPONSIBILITY
 TO ASSURE ALL CONSTRUCTION MEETS
 LOCAL CODES AND TO VERIFY ALL DIMENSIONS
 PRIOR TO CONSTRUCTION.
 DO NOT SCALE THESE DWGS.

SCALE:	APPROVED BY:	DRAWN BY <i>p. haley</i>
DATE:		REVISED
		DRAWING NUMBER